




PRELIMINARY DRAWING  
 NOT FOR CONSTRUCTION  
 Date: 3/26/07  
 PURPOSE: DESIGN DEVELOPMENT REVIEW

**GRADE SCHOOL AND  
 RELIGIOUS EDUCATION CENTER**  
**HOLY CROSS  
 CATHOLIC CHURCH**  
 2300 W. MAIN STREET  
 BATAVIA, IL 60510-7625

SEAL

KEY PLAN

SCALE

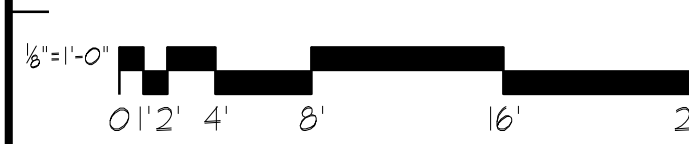

No.	DATE	BY	Description
REVISIONS			


DRAWN BY: BCJ / KD / JJK  
 APPROVED BY: BCJ  
 CHECKED BY: BCJ  
 DATE: 02/21/07

TITLE  
**ARCHITECTURAL  
 FLOOR PLAN  
 LOWER LEVEL**

PROJECT NO. 50001383

**A100**


SHEET NO.

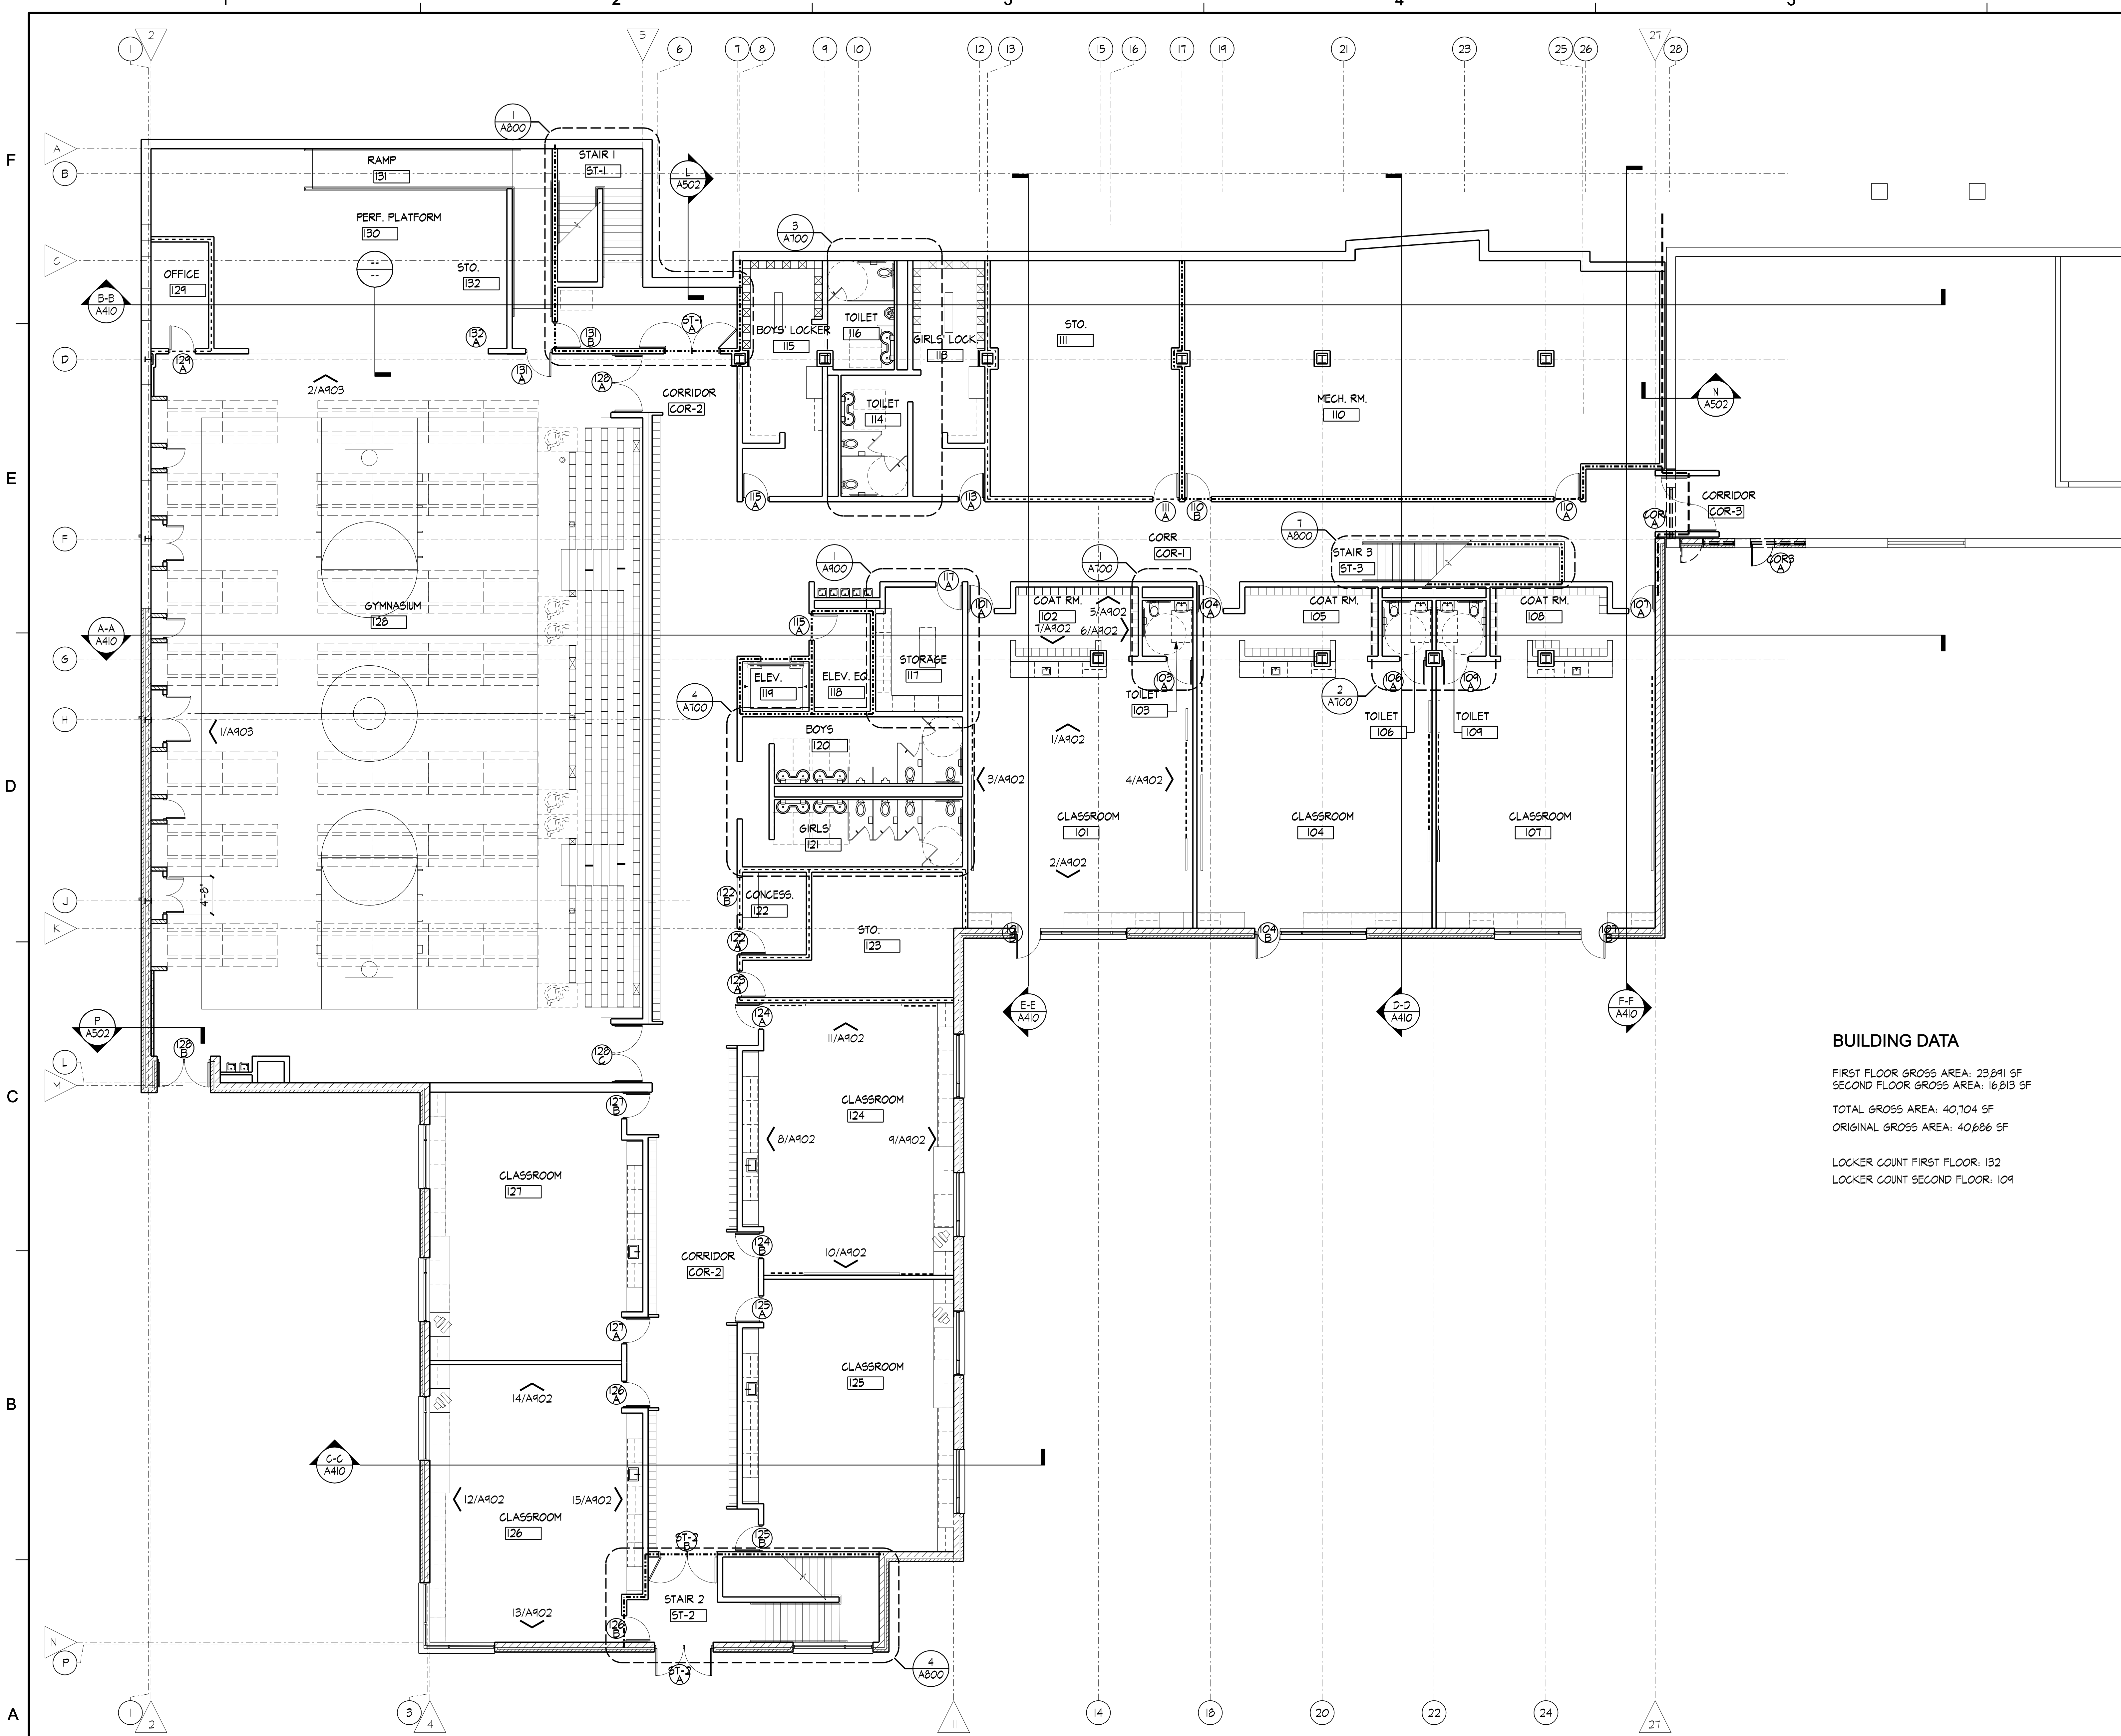

**BUILDING DATA**

FIRST FLOOR GROSS AREA: 29,891 SF  
 SECOND FLOOR GROSS AREA: 16,813 SF  
 TOTAL GROSS AREA: 46,704 SF  
 ORIGINAL GROSS AREA: 40,686 SF  
 LOCKER COUNT FIRST FLOOR: 132  
 LOCKER COUNT SECOND FLOOR: 104

**ARCHITECTURAL FLOOR PLAN  
 LOWER LEVEL**

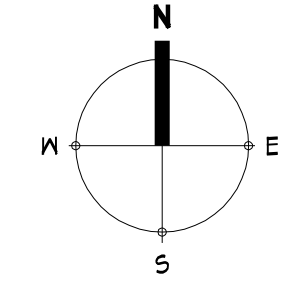

1/8" = 1'-0"