
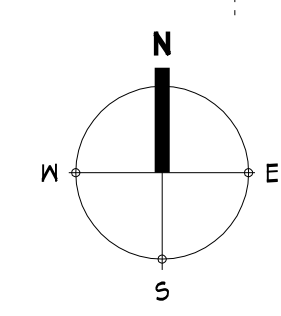


PRELIMINARY DRAWING
 NOT FOR CONSTRUCTION

Date: 02/07
 PURPOSE: DESIGN DEVELOPMENT REVIEW

**GRADE SCHOOL AND
 RELIGIOUS EDUCATION CENTER**
**HOLY CROSS
 CATHOLIC CHURCH**
 2300 W. MAIN STREET
 BATAVIA, IL 60510-7625

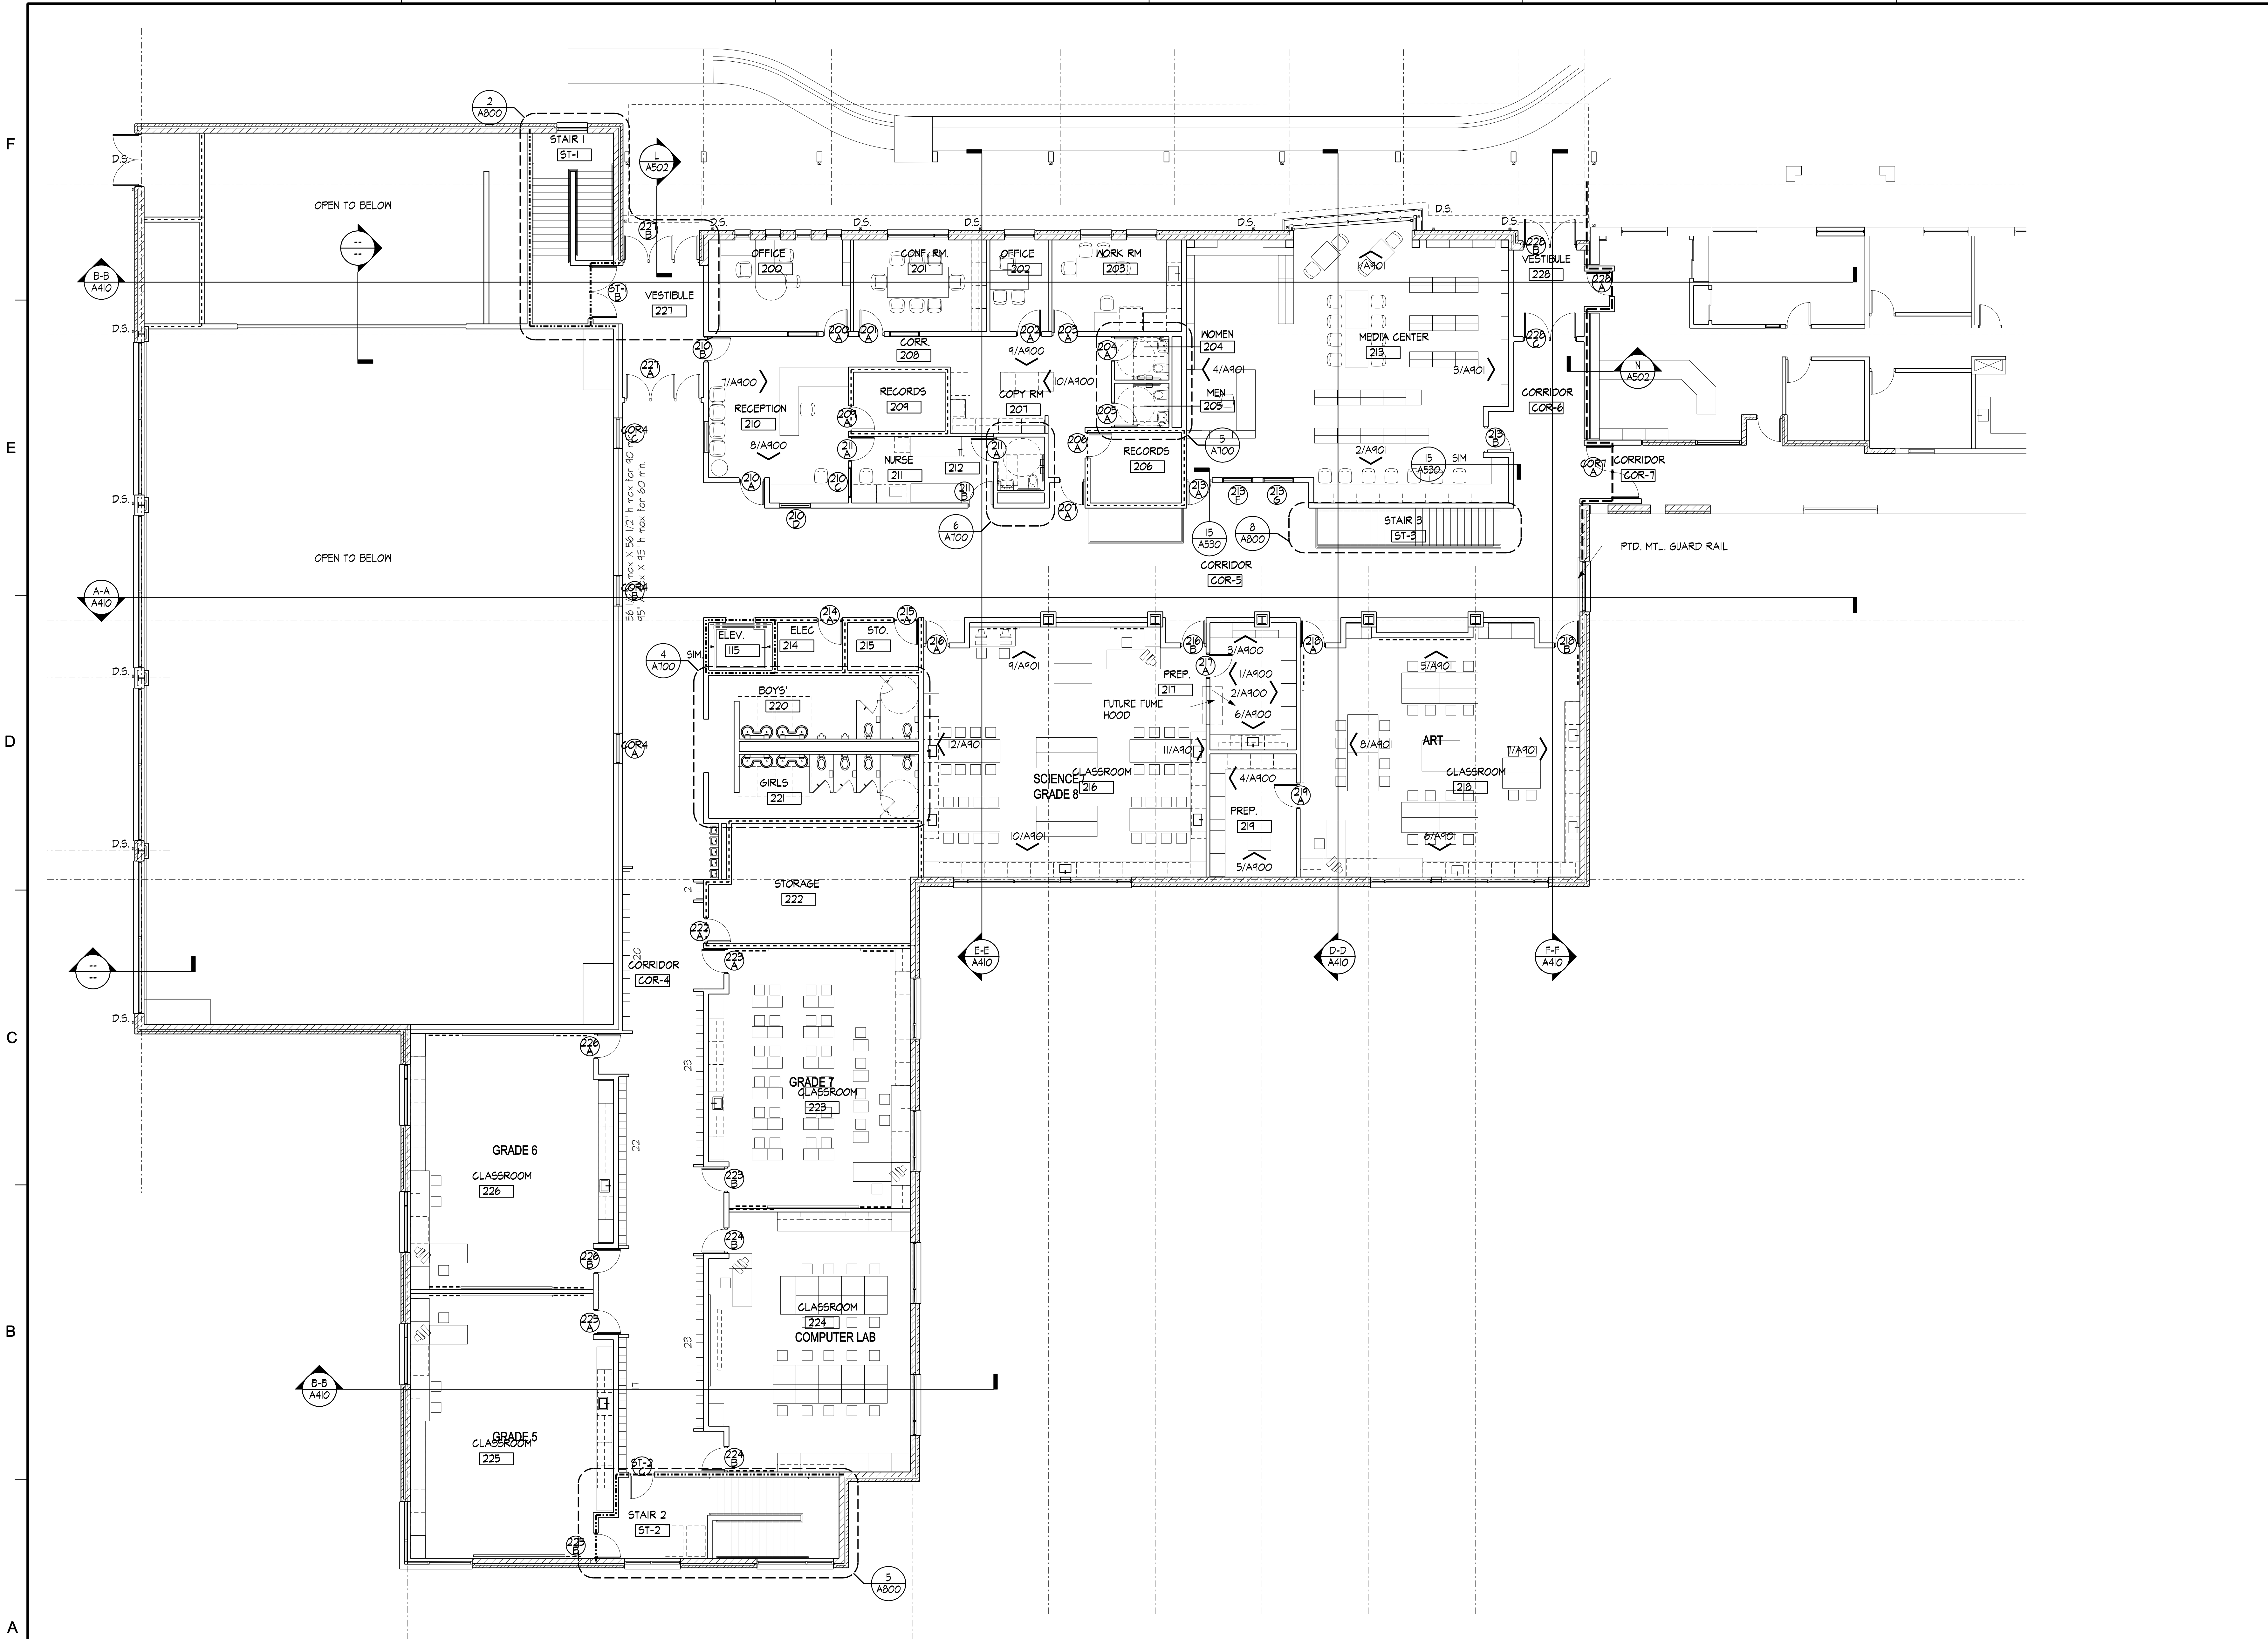

**ARCHITECTURAL FLOOR PLAN
 UPPER LEVEL**
 1/8" = 1'-0"

SEAL

KEY PLAN

SCALE



No.	DATE	BY	Description
REVISIONS			

DRAWN BY _____
 APPROVED BY _____
 CHECKED BY _____
 DATE 02/07

TITLE
**ARCHITECTURAL
 FLOOR PLAN
 UPPER LEVEL**

PROJECT NO. 50001383

A101

SHEET NO.